



BLISS
AWAITS
YOU
AT YOUR
NEW
ABODE

यद् भावं तद्
भवति

AS YOU THINK, SO YOU BECOME

Whiteland Corporation has established itself as a prominent company in a very short time acquiring promising land parcels in Delhi NCR. We have created a niche for ourselves by adhering to the culture of corporate ethos, transparency and all-inclusive growth by launching sustainable projects.

The delivered SCO Commercial development; Urban Cubes 71 has been garnering accolades for its concept and unprecedented features. With a vision of creating landmark destinations across Delhi NCR, especially Gurugram focusing on clientele delight, we have massive expansion plans over the next five years.

Towards this, we have on-boarded global names in respective spheres starting from Land Acquisition, Compliances, Master Planning, Construction, Landscape Architecture, Technology and Execution for top-notch amenities and services. We have onboarded the best Industry talent to fuel the growth and advancement of the company and all stakeholders. Revolutionising the way people perceive the realty sector, we aim to build Tomorrow, Today.

About
WHITELAND

THE CIRCLE OF BLISS

The circle represents a world filled with bliss, and the three colours stand for three essential elements – the brown for earth, the blue for water and the green for nature.

Subliminally it also suggests balance – something one needs to lead a fulfilling life. A sharp observer will also notice the letter B enveloped within the circle.

The word bliss is rendered in an elegant, classical serif font, and ville in a modern, stylish san serif typeface. The idea is to fuse modernity with tradition, progressiveness with dependability, while giving the home a premium, aspirational feel.



When you are happy and contented, you wish happiness for the entire world. When you start living at BlissVille, where your every need is taken care of, where your every indulgence is catered to, this is exactly how you will feel. It is the home you have always aspired for.

Life at
BLISSVILLE

लोकः समस्ताः
सुखिनो भवन्तु

MAY EVERYONE, IN THE WORLD,
BE HAPPY AND FREE



Disclaimer: All information, images and visuals, drawings, plan or sketches shown in this advertisement are only an architect's impression, representative images or artistic renderings and not to scale. Nothing contained herein intends to constitute a legal offer and does not form part of any legally binding agreement and/or commitment of any nature. The company endeavours to keep the information up to date and correct. Recipients/ viewers are advised to exercise their discretion in relying on the information shown/ provided and are requested to verify all the details, including area, amenities, services, terms of sales and payments and other relevant terms independently with the Sales Team/ Company, have thorough understanding of the same and take appropriate advice prior to concluding any decision for buying any Unit(s) in the project. wlcop.com HARERA No. 79 of 2022 Dated 17.08.2022 | License No. 93 of 2022 Dated 12.07.2022.

पदं हि सर्वत्र गुणैर्निधीयते

GOOD QUALITIES PUT THEIR
FOOTPRINTS EVERYWHERE

A key aspect of living at BlissVille is that the world feels never too far away. You get to enjoy the convenience of living close to a dynamic and well-developed environment, while still ensconced in your private paradise. The airport, railway station, malls, markets, hospitals, and schools are just a short drive away.

Seamless
CONNECTIVITY

Airport (IGI T3):
30 min


Medanta Hospital
12 min

School
10 min

Cinema
5-7 min

Upcoming Metro
Station
2-5 min

Malls
3 min

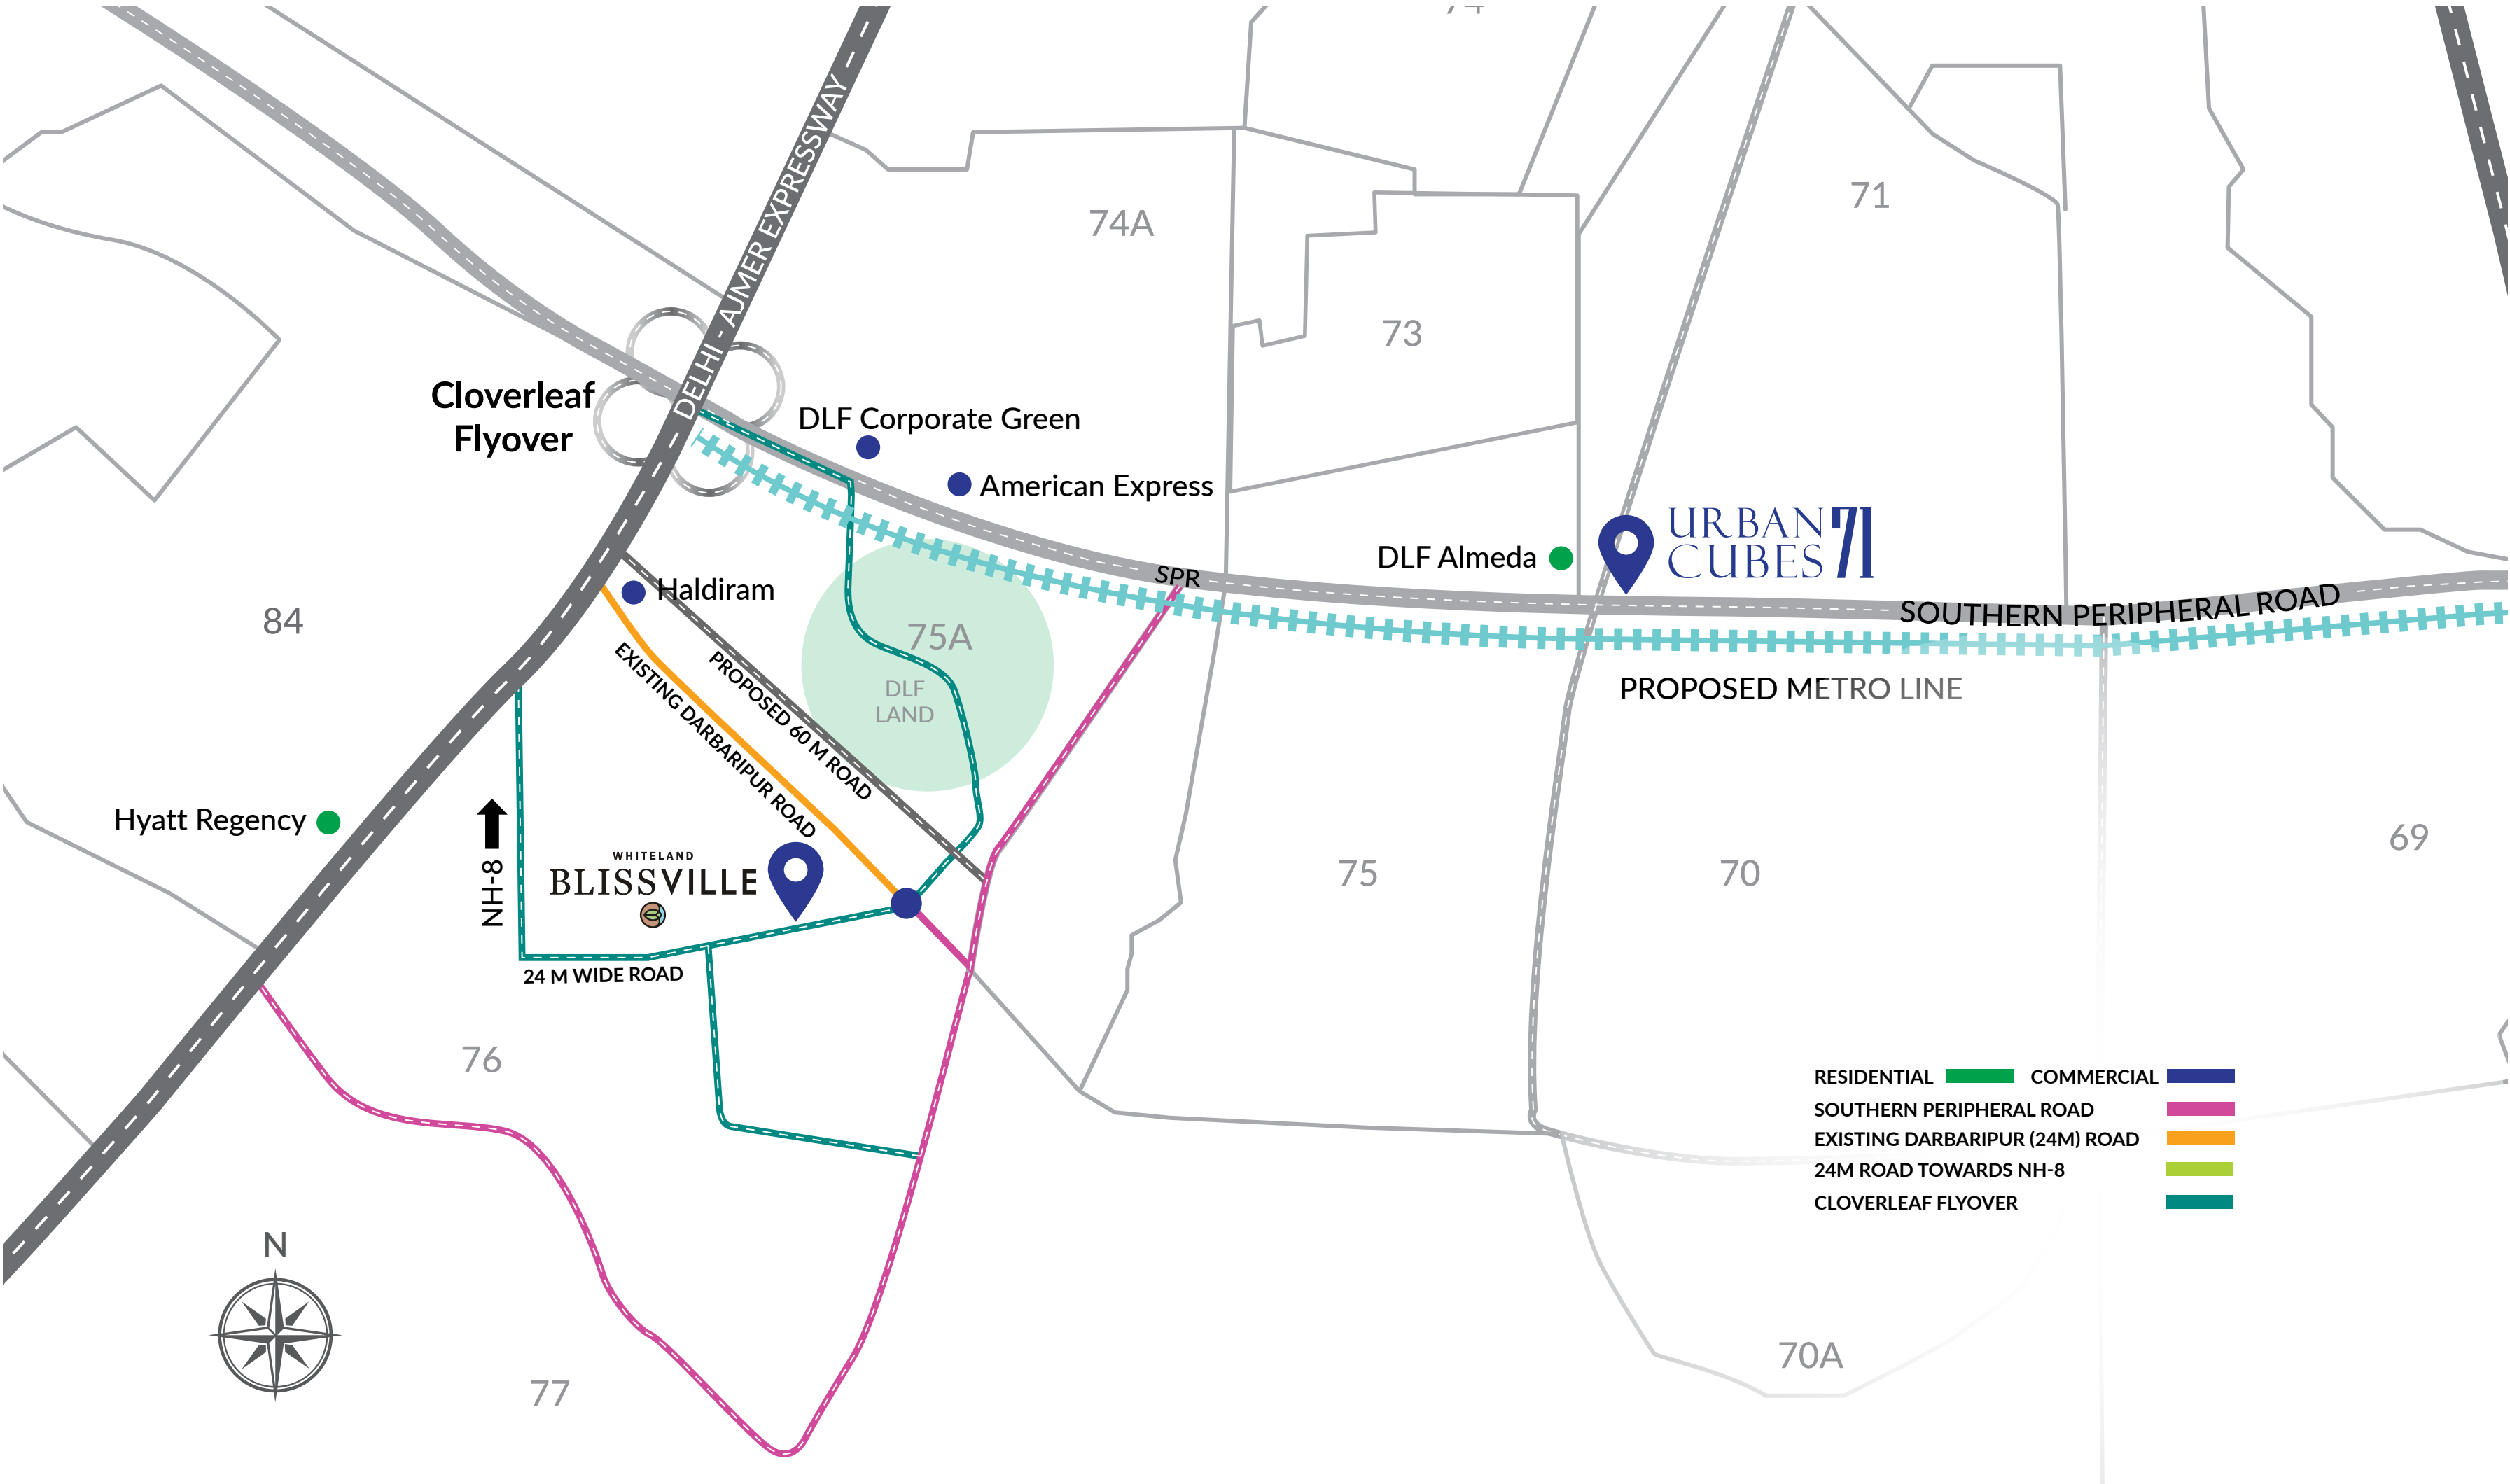


Disclaimer: All information, images and visuals, drawings, plan or sketches shown in this advertisement are only an architect's impression, representative images or artistic renderings and not to scale. Nothing contained herein intends to constitute a legal offer and does not form part of any legally binding agreement and/or commitment of any nature. The company endeavours to keep the information up to date and correct. Recipients/ viewers are advised to exercise their discretion in relying on the information shown/ provided and are requested to verify all the details, including area, amenities, services, terms of sales and payments and other relevant terms independently with the Sales Team/ Company, have thorough understanding of the same and take appropriate advice prior to concluding any decision for buying any Unit(s) in the project. vlcorp.com HARERA No. 79 of 2022 Dated 17.08.2022 | License No. 93 of 2022 Dated 12.07.2022.

Located in the most promising and futuristic part of Gurugram, Sector 76, nestled amidst a mega township, the luxury low-rise floors at BlissVille elevate your life. Here, you will find bliss in every corner of your home, and you will be surrounded by serenity and happiness while living a balanced life.

LOW-RISE LUXURY FLOORS

तत् त्वम्
असि

THE ESSENCE THAT IS
ETERNAL IS YOU

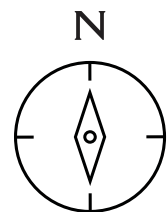

Legends:

- 1. Entry/Exit
- 2. Main Entrance
- 3. Commercial Block
- 4. Linear Park
- 5. Clubhouse
- 6. Senior Citizen Walking Arena
- 7. Meditation Area
- 8. Kids Play Area
- 9. Waterbodies



	Type A 8.11x14.40 Mt. 116.78 SqM 139.67 Sq Yds Type A - 1311 SqFt
	Type B 8.44x17.50 Mt. 147.70 SqM 176.64 Sq Yds Type B - 1656 SqFt
	Type C 8.11x15.00 Mt. 121.65 SqM 145.49 Sq Yds Type C - 1371 SqFt
	Type D 8.50x17.50 Mt. 148.75 SqM 177.90 Sq Yds Type D - 1672 SqFt
	Type E 8.30x17.50 Mt. 145.33 SqM 173.82 Sq Yds Type E - 1628 SqFt

PROJECT MASTER PLAN

Access to the land project will be available in five different ways:

NH-8, Cloverleaf Flyover, SPR, Existing Darbaripur Road & Delhi-Ajmer Expressway

111 plots with
444 homes

Each plot will have a
**basement + ground + 4
floors + terrace**

Each floor will have
3 bedrooms + 3 toilets
(180 sq. yd.)
3 bedrooms + 2 toilets
(145 sq. yd.)



ARTISTIC IMPRESSION

Disclaimer: All information, images and visuals, drawings, plan or sketches, if any, are for illustrative purposes only and are not to be taken as an offer or a contract. The company does not intend to constitute a legal offer and does not form part of any legally binding agreement and/or commitment of any nature. The company endeavours to keep the information up to date and correct. Recipients/Viewers are advised to exercise their discretion in relying on the information shown/ provided and are requested to verify all the details, including area, amenities, services, terms of sales and payments and other relevant terms independently with the Sales Team/ Company, have thorough understanding of the same and take appropriate advice prior to concluding any decision for buying any Unit(s) in the project. wicorp.com HARERA No. 79 of 2022 Dated 17.08.2022 | License No. 93 of 2022 Dated 12.07.2022.

सर्व
सम्भाव्यते
त्वार्ये

YOU CAN DO ANYTHING

The modern state-of-the-art clubhouse at BlissVille is one of the Gurugram's finest and has been designed to satiate different tastes and meet everyone's needs. At BlissVille, we make it easier for you to indulge in your passion and enjoy yourself. Here, you will socialise, party together, entertain guests, and create fond memories with your loved ones.

The city's finest
CLUBHOUSE



ARTISTIC IMPRESSION

Disclaimer: All information, images and visuals, drawings, plan or sketches shown in this advertisement are only an architect's impression, representative images or artistic renderings and not to scale. Nothing contained herein intends to constitute a legal offer and does not form part of any legally binding agreement and/or commitment of any nature. The company endeavours to keep the information up to date and correct. Recipients/ viewers are advised to exercise their discretion in relying on the information shown/ provided and are requested to verify all the details, including area, amenities, services, terms of sales and payments and other relevant terms independently with the Sales Team/ Company, have thorough understanding of the same and take appropriate advice prior to concluding any decision for buying any Unit(s) in the project. wlcpr.com HARERA No. 79 of 2022 Dated 17.08.2022 | License No. 93 of 2022 Dated 12.07.2022.



ARTISTIC IMPRESSION

Disclaimer: All information, images and visuals, drawings, plan or sketches shown in this advertisement are only an architect's impression, representative images or artistic renderings and not to scale. Nothing contained herein intends to constitute a legal offer and does not form part of any legally binding agreement and/or commitment of any nature. The company endeavours to keep the information up to date and correct. Recipients/ viewers are advised to exercise their discretion in relying on the information shown/ provided and are requested to verify all the details, including area, amenities, services, terms of sales and payments and other relevant terms independently with the Sales Team/ Company, have thorough understanding of the same and take appropriate advice prior to concluding any decision for buying any Unit(s) in the project. wicorp.com HARERA No. 79 of 2022 Dated 17.08.2022 | License No. 93 of 2022 Dated 12.07.2022.



ARTISTIC IMPRESSION

Disclaimer: All information, images and visuals, drawings, plan or sketches shown in this advertisement are only an architect's impression, representative images or artistic renderings and not to scale. Nothing contained herein intends to constitute a legal offer and does not form part of any legally binding agreement and/or commitment of any nature. The company endeavours to keep the information up to date and correct. Recipients/ viewers are advised to exercise their discretion in relying on the information shown/ provided and are requested to verify all the details, including area, amenities, services, terms of sales and payments and other relevant terms independently with the Sales Team/ Company, have thorough understanding of the same and take appropriate advice prior to concluding any decision for buying any Unit(s) in the project. wlcpr.com HARERA No. 79 of 2022 Dated 17.08.2022 | License No. 93 of 2022 Dated 12.07.2022.

GRAND ENTRANCE LOBBY



ARTISTIC IMPRESSION

Disclaimer: All information, images and visuals, drawings, plan or sketches shown in this advertisement are only an architect's impression, representative images or artistic renderings and not to scale. Nothing contained herein intends to constitute a legal offer and does not form part of any legally binding agreement and/or commitment of any nature. The company endeavours to keep the information up to date and correct. Recipients/ viewers are advised to exercise their discretion in relying on the information shown/ provided and are requested to verify all the details, including area, amenities, services, terms of sales and payments and other relevant terms independently with the Sales Team/ Company, have thorough understanding of the same and take appropriate advice prior to concluding any decision for buying any Unit(s) in the project. w/corp.com HARERA No. 79 of 2022 Dated 17.08.2022 | License No. 93 of 2022 Dated 12.07.2022.



SWIMMING POOL

A leisurely swim is all you need to rejuvenate your body, mind, and soul after a tiring day.



GYMNASIUM

You needn't step out of the premises for your daily workout. A gymnasium with top-of-the-line equipment is always ready and waiting for you.



BANQUET HALL

Now, planning a get-together and socialising is not just more fun; it's easier too.



RESTAURANT

Dining out with friends and family is now easier than ever, and takes just a few steps from your home.



INDOOR BADMINTON COURT

Unleash your thunder at Indoor Badminton Court which enables year-round active living.



LIBRARY

Expand your horizons and exchange knowledge at modern library.



BUSINESS CENTRE

Spacious and well-equipped rooms for your business meetings.



WFH SPACES

The perfect new work location with state-of-the-art amenities awaits you if you are bored of working from home.



THE GATEWAY
TO BLISS.

WHITELAND
BLISSVILLE

ARTISTIC IMPRESSION

Disclaimer: All information, images and visuals, drawings, plan or sketches shown in this advertisement are only an architect's impression, representative images or artistic renderings and not to scale. Nothing contained herein intends to constitute a legal offer and does not form part of any legally binding agreement and/or commitment of any nature. The company endeavours to keep the information up to date and correct. Recipients/ viewers are advised to exercise their discretion in relying on the information shown/ provided and are requested to verify all the details, including area, amenities, services, terms of sale, and other relevant terms independently with the Sales Team/ Company, have thorough understanding of the same and take appropriate advice prior to concluding any decision for buying any Unit(s) in the project. wlcgrp.com HARERA No. 79 of 2022 Dated 17.08.2022 | License No. 93 of 2022 Dated 12.07.2022.

LUXURY LOW-RISE
FLOORS FOR HAPPY
AND WHOLESOME
LIVING.



ARTISTIC IMPRESSION

Disclaimer: All information, images and visuals, drawings, plan or sketches shown in this advertisement are only an architect's impression, representative images or artistic renderings and not to scale. Nothing contained herein intends to constitute a legal offer and does not form part of any legally binding agreement and/or commitment of any nature. The company endeavours to keep the information up to date and correct. Recipients/ viewers are advised to exercise their discretion in relying on the information shown/ provided and are requested to verify all the details, including area, amenities, services, terms of sales and payments and other relevant terms independently with the Sales Team/ Company, have thorough understanding of the same and take appropriate advice prior to concluding any decision for buying any Unit(s) in the project. wlcpr.com HARERA No. 79 of 2022 Dated 17.08.2022 | License No. 93 of 2022 Dated 12.07.2022.

EXCLUSIVELY DESIGNED
LUSH GREEN BELTS.



ARTISTIC IMPRESSION

Disclaimer: All information, images and visuals, drawings, plan or sketches shown in this advertisement are only an architect's impression, representative images or artistic renderings and not to scale. Nothing contained herein intends to constitute a legal offer and does not form part of any legally binding agreement and/or commitment of any nature. The company endeavours to keep the information up to date and correct. Recipients/ viewers are advised to exercise their discretion in relying on the information shown/ provided and are requested to verify all the details, including area, amenities, services, terms of sales and payments and other relevant terms independently with the Sales Team/ Company, have thorough understanding of the same and take appropriate advice prior to concluding any decision for buying any Unit(s) in the project. wlcpr.com HARERA No. 79 of 2022 Dated 17.08.2022 | License No. 93 of 2022 Dated 12.07.2022.



DEDICATED PARKING
SPACE FOR EVERY UNIT.

ARTISTIC IMPRESSION

Disclaimer: All information, images and visuals, drawings, plan or sketches shown in this advertisement are only an architect's impression, representative images or artistic renderings and not to scale. Nothing contained herein intends to constitute a legal offer and does not form part of any legally binding agreement and/or commitment of any nature. The company endeavours to keep the information up to date and correct. Recipients/ viewers are advised to exercise their discretion in relying on the information shown/ provided and are requested to verify all the details, including area, amenities, services, terms of sale and payments and other relevant terms independently with the Sales Team/ Company, have thorough understanding of the same and take appropriate advice prior to concluding any decision for buying any Unit(s) in the project. wlcpr.com HARERA No. 79 of 2022 Dated 17.08.2022 | License No. 93 of 2022 Dated 12.07.2022.

An artistic rendering of a modern, multi-story residential building. The building features a light-colored facade with horizontal lines and large glass windows. Balconies with glass railings are visible on each floor. Vertical decorative elements with intricate, golden-colored geometric patterns are integrated into the building's design. Several tall palm trees are planted in front of the building, and a large palm tree trunk is visible on the far left. The sky is blue with light clouds.

TIMELESS ARCHITECTURE BY ARCHITECT HAFEEZ CONTRACTOR

ARTISTIC IMPRESSION

Disclaimer: All information, images and visuals, drawings, plan or sketches shown in this advertisement are only an architect's impression, representative images or artistic renderings and not to scale. Nothing contained herein intends to constitute a legal offer and does not form part of any legally binding agreement and/or commitment of any nature. The company endeavours to keep the information up to date and correct. Recipients/ viewers are advised to exercise their discretion in relying on the information shown/ provided and are requested to verify all the details, including area, amenities, services, terms of sales and payments and other relevant terms independently with the Sales Team/ Company, have thorough understanding of the same and take appropriate advice prior to concluding any decision for buying any Unit(s) in the project. wlcpr.com HARERA No. 79 of 2022 Dated 17.08.2022 | License No. 93 of 2022 Dated 12.07.2022.



BLISSFUL ENVIRONMENT
FOR A TRANQUIL FAMILY
EXPERIENCE

ARTISTIC IMPRESSION

Disclaimer: All information, images and visuals, drawings, plan or sketches shown in this advertisement are only an architect's impression, representative images or artistic renderings and not to scale. Nothing contained herein intends to constitute a legal offer and does not form part of any legally binding agreement and/or commitment of any nature. The company endeavours to keep the information up to date and correct. Recipients/ viewers are advised to exercise their discretion in relying on the information shown/ provided and are requested to verify all the details, including area, amenities, services, terms of sales and payments and other relevant terms independently with the Sales Team/ Company, have thorough understanding of the same and take appropriate advice prior to concluding any decision for buying any Unit(s) in the project. wlcpr.com HARERA No. 79 of 2022 Dated 17.08.2022 | License No. 93 of 2022 Dated 12.07.2022.



DWELL IN THE HUES OF NATURE AND SERENITY

ARTISTIC IMPRESSION

Disclaimer: All information, images and visuals, drawings, plan or sketches shown in this advertisement are only an architect's impression, representative images or artistic renderings and not to scale. Nothing contained herein intends to constitute a legal offer and does not form part of any legally binding agreement and/or commitment of any nature. The company endeavours to keep the information up to date and correct. Recipients/ viewers are advised to exercise their discretion in relying on the information shown/ provided and are requested to verify all the details, including area, amenities, services, terms of sales and payments and other relevant terms independently with the Sales Team/ Company, have thorough understanding of the same and take appropriate advice prior to concluding any decision for buying any Unit(s) in the project. wlcorp.com HARERA No. 79 of 2022 Dated 17.08.2022 | License No. 93 of 2022 Dated 12.07.2022

EXPERIENCE THE LUXURY OF
LIVING WITH HIGHLY-EFFICIENT
VRV AIR-CONDITIONING.



SHOW APARTMENT - INTERIOR REFERENCES

Disclaimer: All information, images and visuals, drawings, plan or sketches shown in this advertisement are only an architect's impression, representative images or artistic renderings and not to scale. Nothing contained herein intends to constitute a legal offer and does not form part of any legally binding agreement and/or commitment of any nature. The company endeavours to keep the information up to date and correct. Recipients/ viewers are advised to exercise their discretion in relying on the information shown/ provided and are requested to verify all the details, including area, amenities, services, terms of sales and payments and other relevant terms independently with the Sales Team/ Company, have thorough understanding of the same and take appropriate advice prior to concluding any decision for buying any Unit(s) in the project. wlcop.com HARERA No. 79 of 2022 Dated 17.08.2022 | License No. 22 of 2022 Dated 12.07.2022.



EXPERIENCE THE COMFORTS OF LIFE IN A GRAND WAY.

SHOW APARTMENT - INTERIOR REFERENCES


Disclaimer: All information, images and visuals, drawings, plan or sketches shown in this advertisement are only an architect's impression, representative images or artistic renderings and not to scale. Nothing contained herein intends to constitute a legal offer and does not form part of any legally binding agreement and/or commitment of any nature. The company endeavours to keep the information up to date and correct. Recipients/ viewers are advised to exercise their discretion in relying on the information shown/ provided and are requested to verify all the details, including area, amenities, services, terms of sales and payments and other relevant terms independently with the Sales Team/ Company, have thorough understanding of the same and take appropriate advice prior to concluding any decision for buying any Unit(s) in the project. wlcpr.com HARERA No. 79 of 2022 Dated 17.08.2022 | License No. 93 of 2022 Dated 12.07.2022

A FULLY LOADED MODULAR KITCHEN.




SHOW APARTMENT - INTERIOR REFERENCES


Disclaimer: All information, images and visuals, drawings, plan or sketches shown in this advertisement are only an architect's impression, representative images or artistic renderings and not to scale. Nothing contained herein intends to constitute a legal offer and does not form part of any legally binding agreement and/or commitment of any nature. The company endeavours to keep the information up to date and correct. Recipients/ viewers are advised to exercise their discretion in relying on the information shown/ provided and are requested to verify all the details, including area, amenities, services, terms of sales and payments and other relevant terms independently with the Sales Team/ Company, have thorough understanding of the same and take appropriate advice prior to concluding any decision for buying any Unit(s) in the project. wlcpr.com HARERA No. 79 of 2022 Dated 17.08.2022 | License No. 93 of 2022 Dated 12.07.2022.

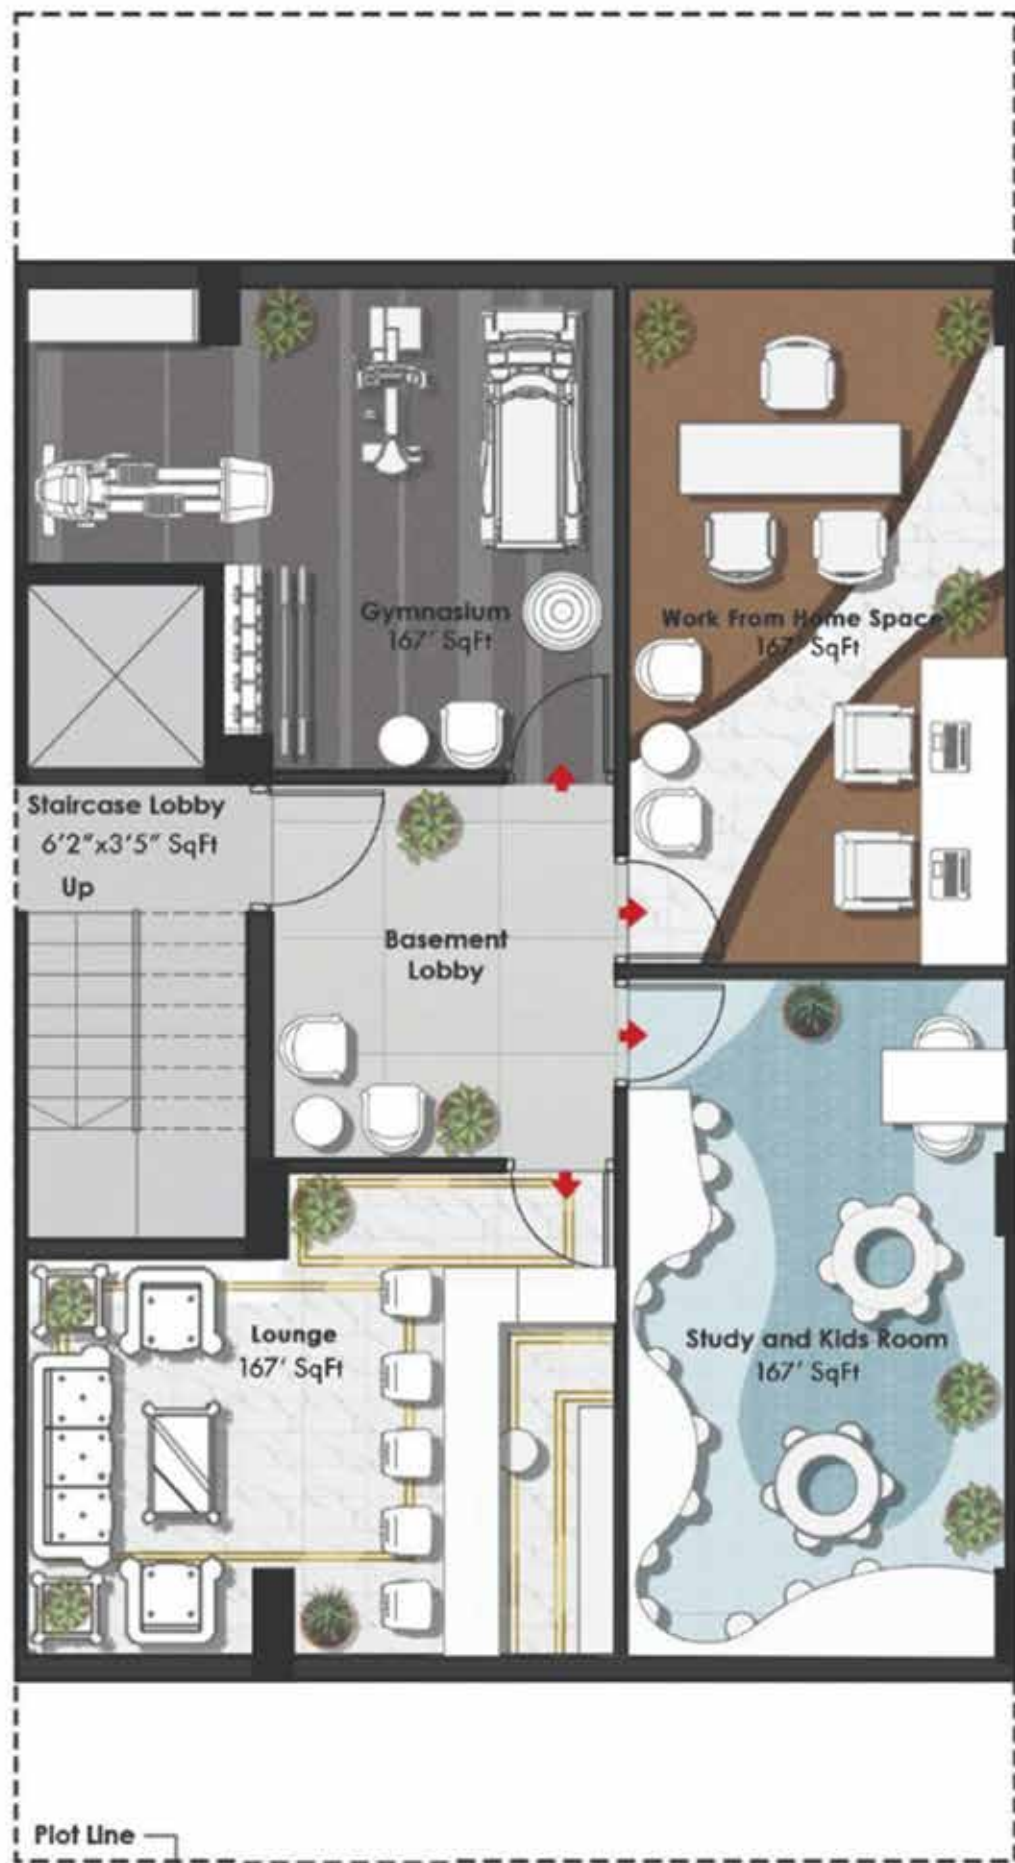

BASEMENT FLOOR PLAN
TYPE C
PLOT AREA - 1371 SQFT

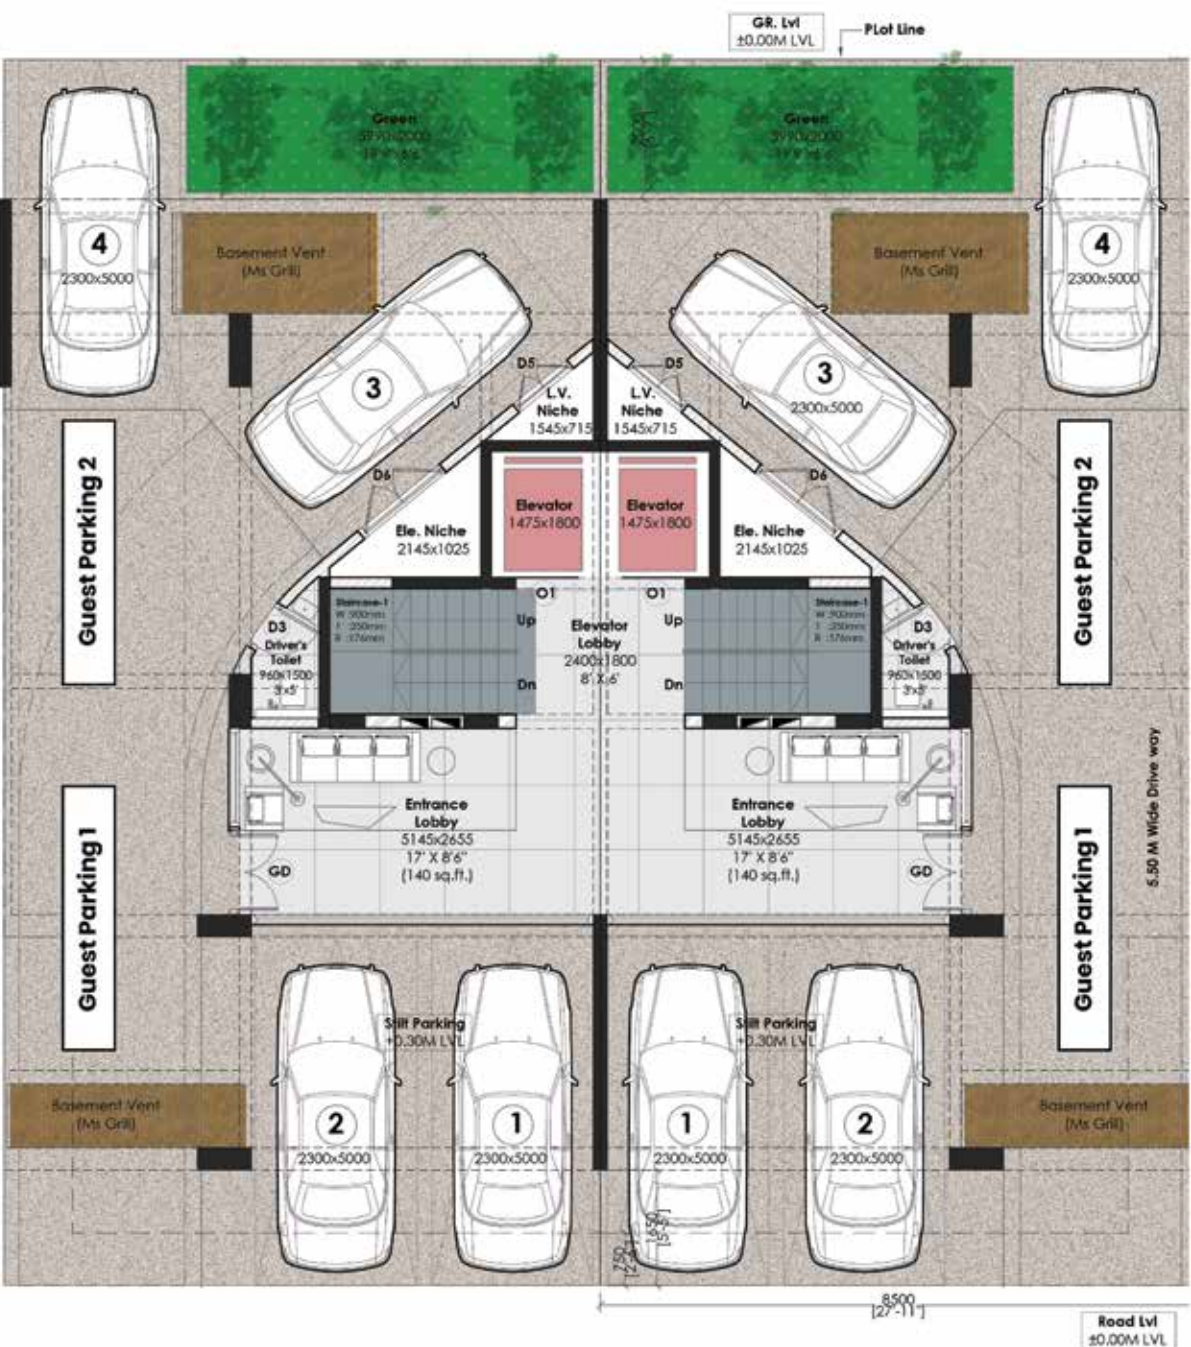


GROUND FLOOR PLAN
TYPE C
PLOT AREA - 1371 SQFT

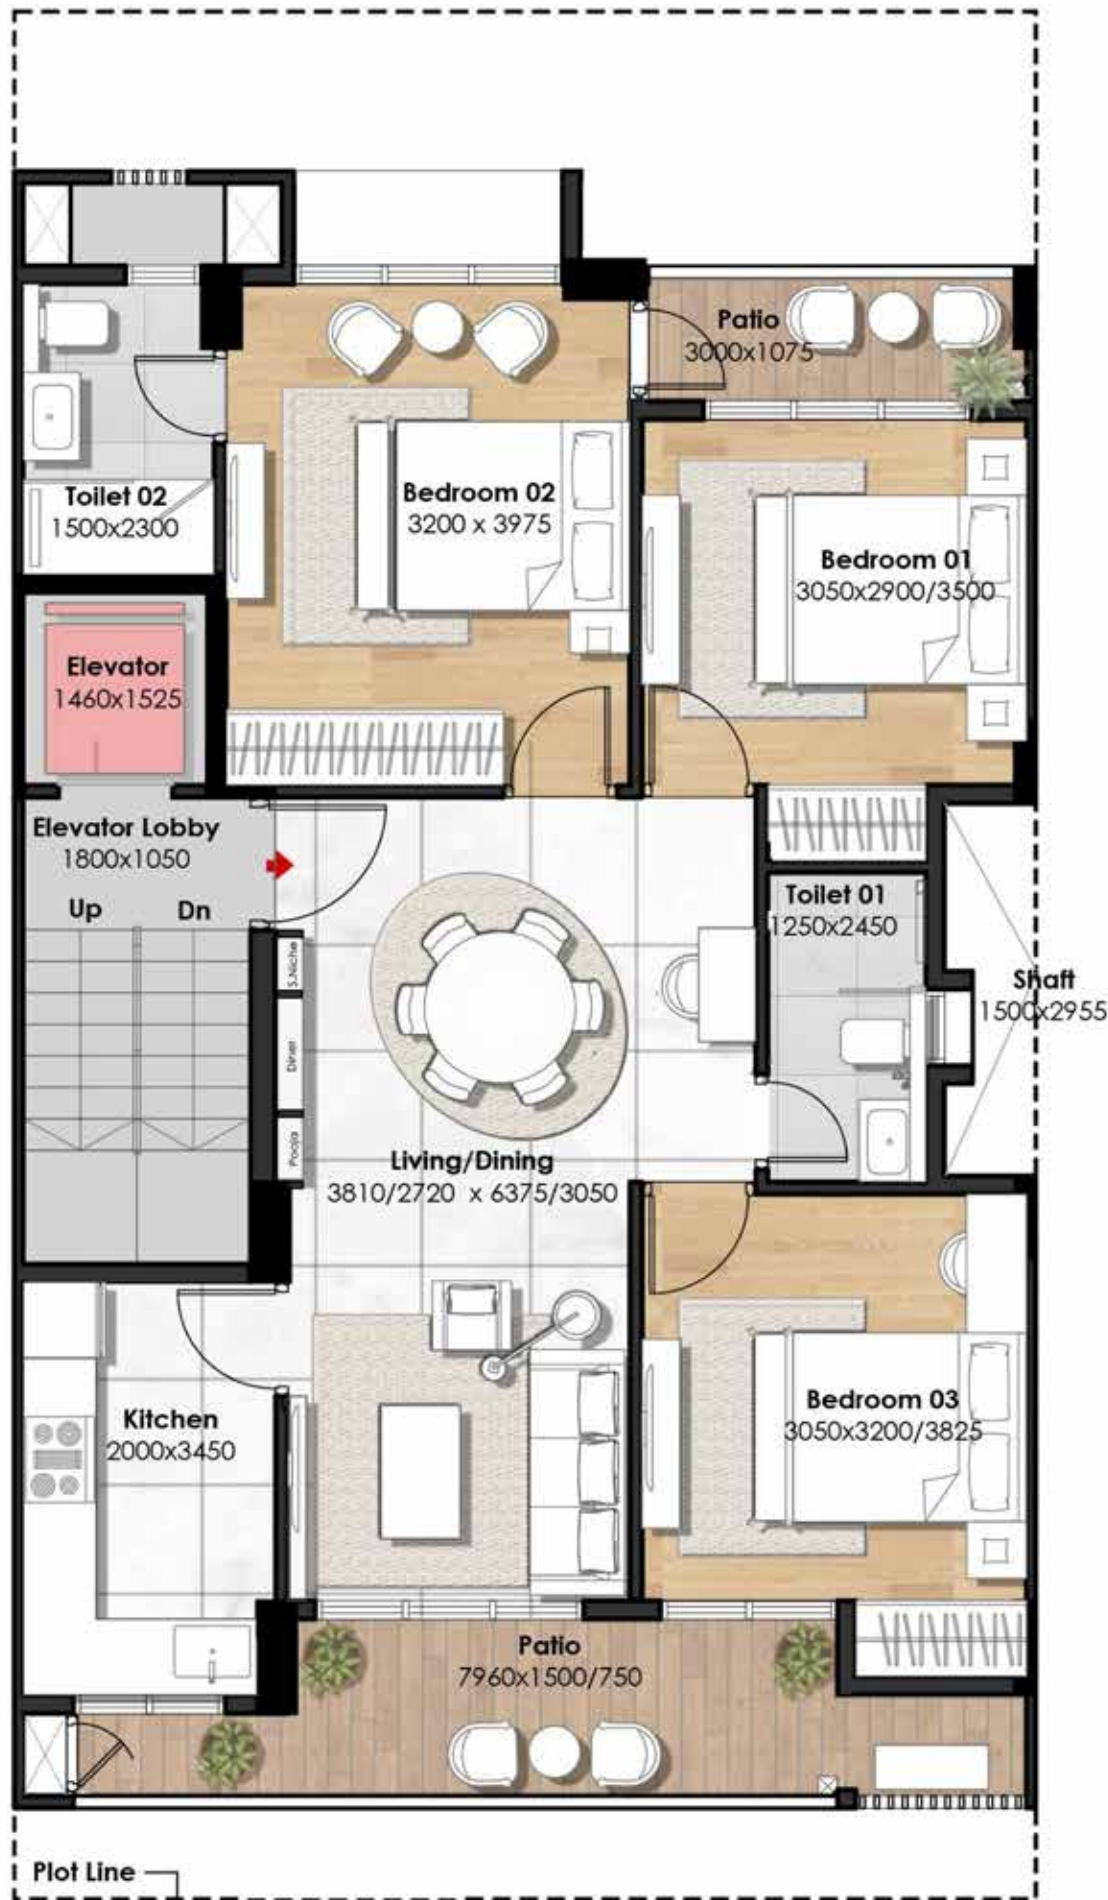


1ST TO 4TH FLOOR PLAN
TYPE C
PLOT AREA - 1371 SQFT



TERRACE FLOOR PLAN
TYPE C
PLOT AREA - 1371 SQFT

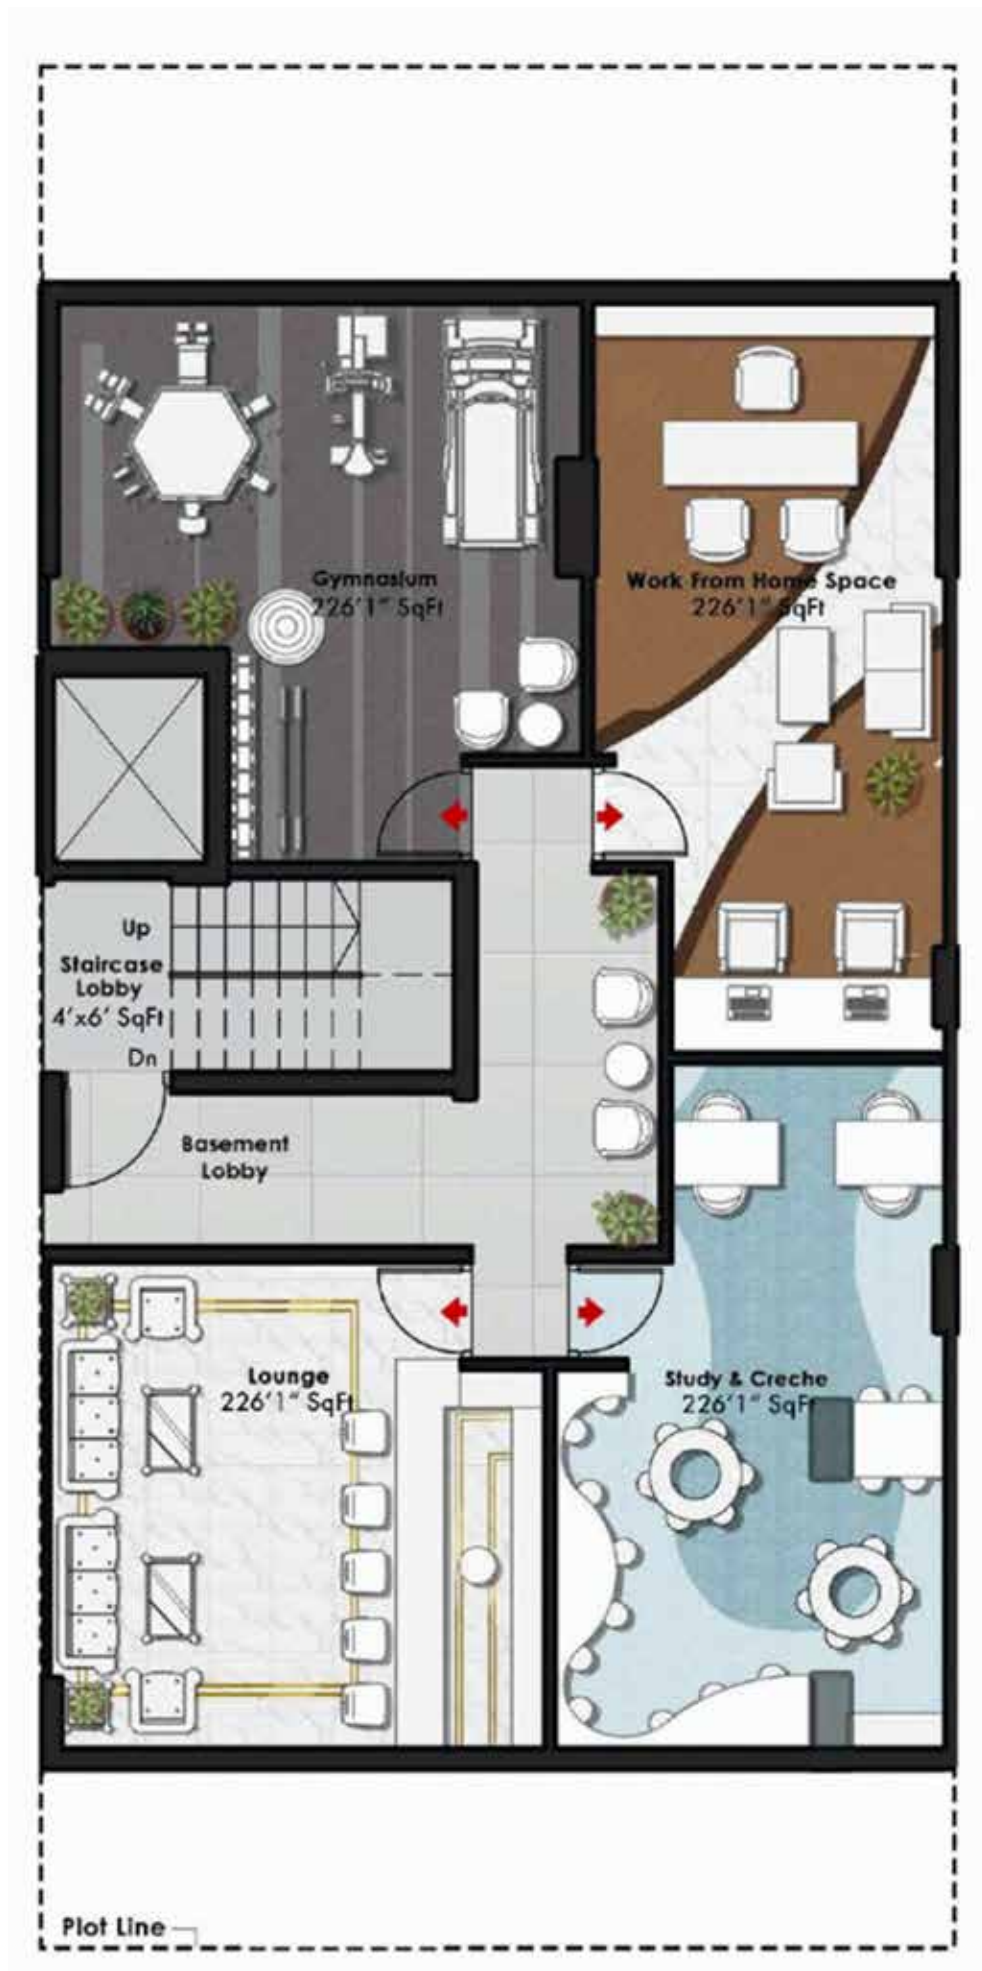


BASEMENT FLOOR PLAN
TYPE D
PLOT AREA - 1672 SQFT

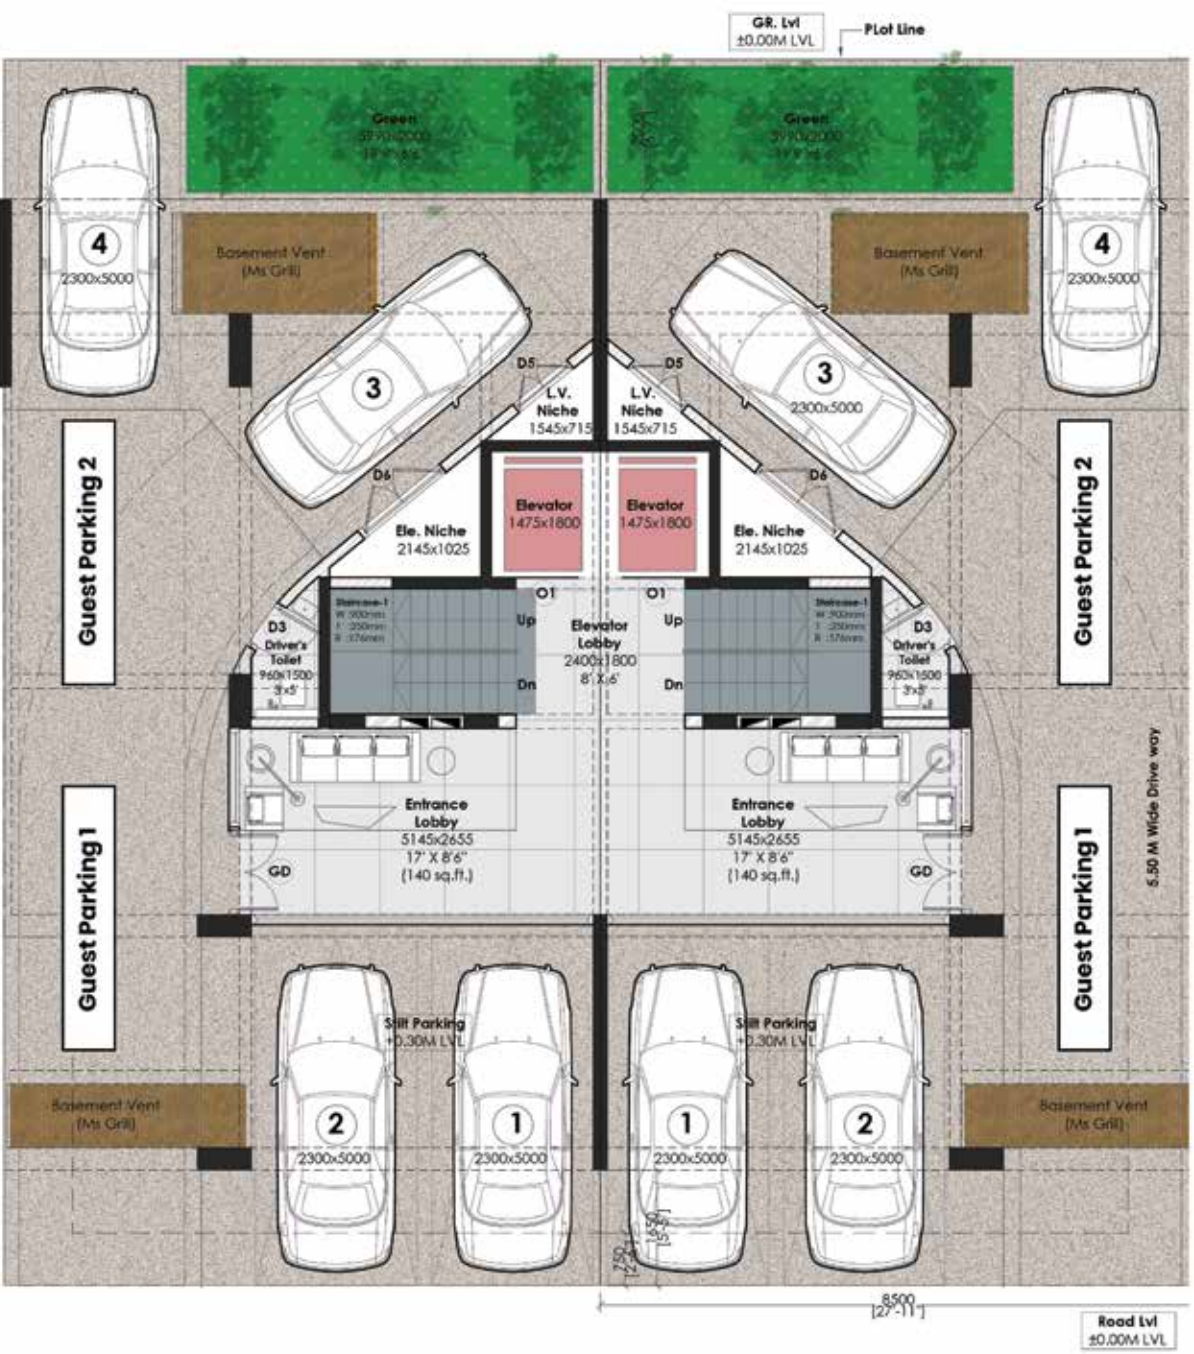

GROUND FLOOR PLAN
TYPE D
PLOT AREA - 1672 SQFT



1ST TO 4TH FLOOR PLAN
TYPE D
PLOT AREA - 1672 SQFT

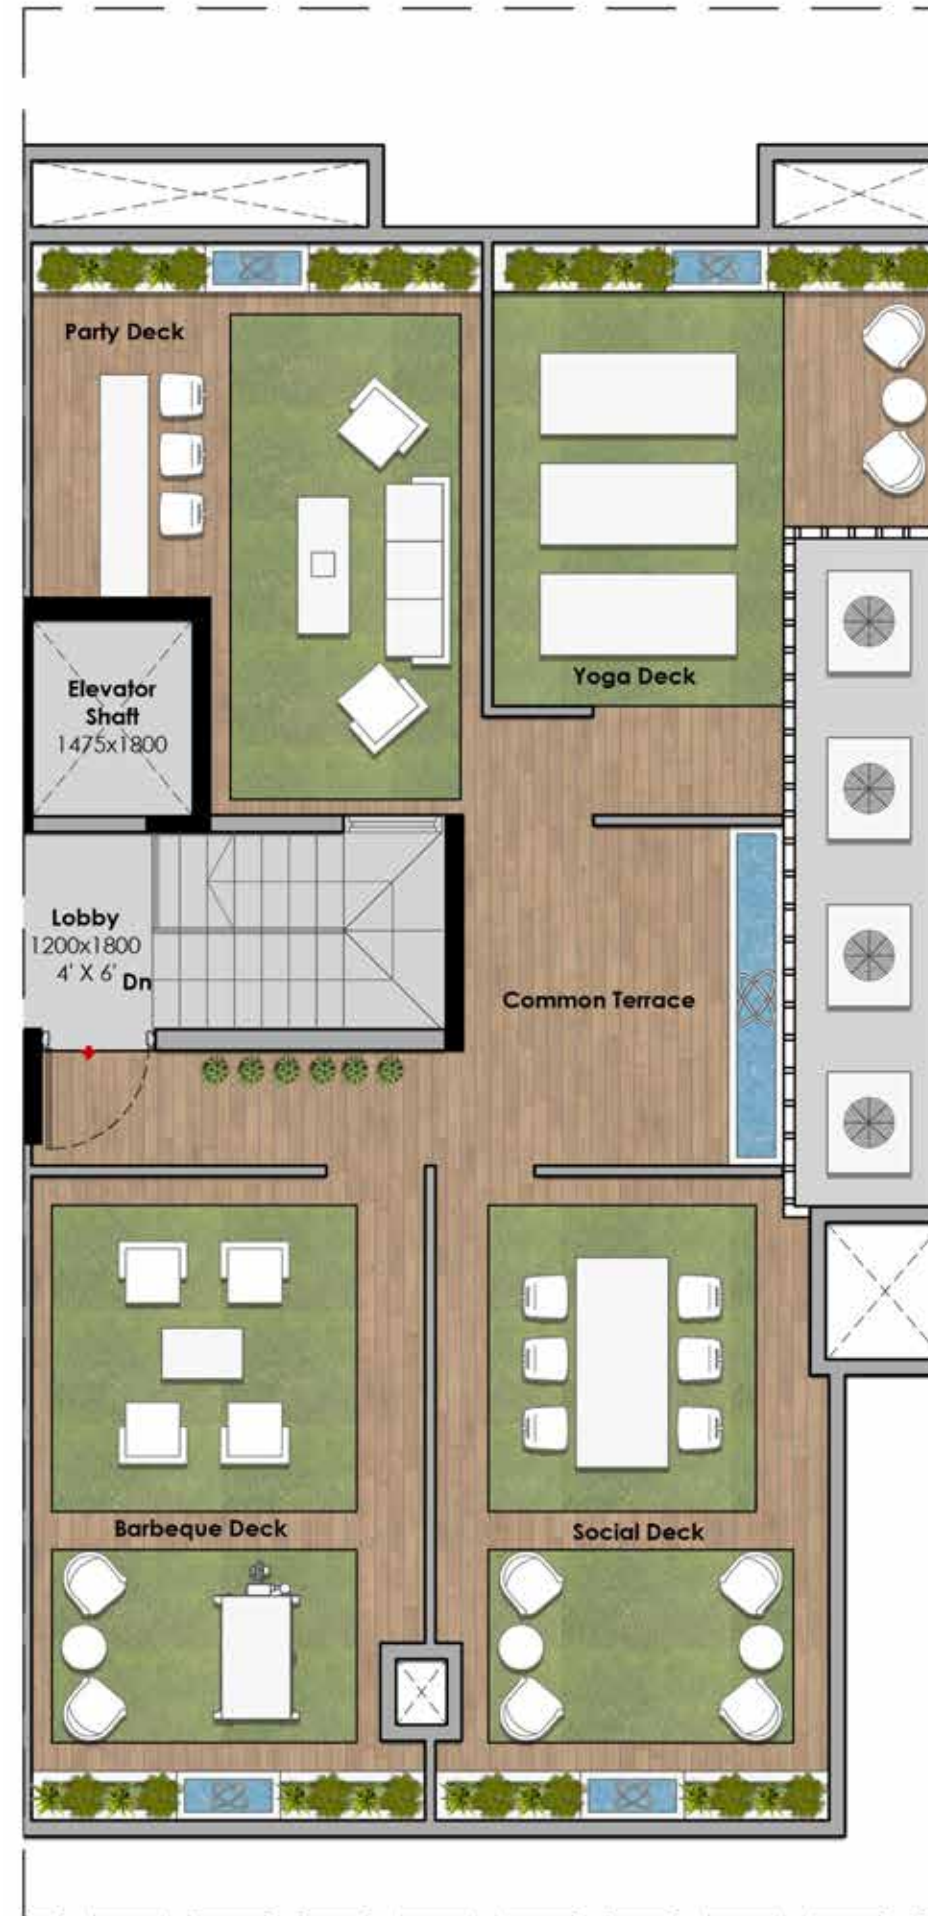

TERRACE FLOOR PLAN
TYPE D
PLOT AREA - 1672 SQFT


LOW RISE SPECIFICATIONS

	FLOORING	WALLS	CEILING	DOOR	WINDOWS	ACCESSORIES	FITTING & FIXTURES
DRAWING/DINING	Imported Marble	Plastic Paint	OBD/ Acrylic Distemper with Cornice Moduling	Modular Door	UPVC/ Aluminium	VRV/VRF Air Conditioning	-
BEDROOM	Verified Tiles/Wooden Laminates/ Marble	Plastic Paint	OBD/ Acrylic Distemper	Laminated/ Skin Door	UPVC/ Aluminium	VRV/VRF Air Conditioning	-
KITCHEN	Vitrified Tiles	Dado up to 2’ above Counter and Plastic Paint	OBD/ Acrylic Distemper	Partial Fixed Glass Partition with Open Entry	UPVC/ Aluminium	Modular Kitchen, Chimney & Hob, Microwave, Refrigerator, Washing Machine	SS Sink with Fixtures
TOILETS	Matt Finish Tiles	Verified Tiles and Plastic Paint Combination	MR Board Ceiling	Laminated/Skin Door	UPVC/ Aluminium	Vanity Counter	Premium quality CP & Sanitary Fixtures (Grohe/ Jaquar or equivalent)
FRONT BALCOMY	Matt Finish Tiles	External Paint	OBD/ Acrylic Distemper	UPVC/ Aluminium	-	-	-
REAR BALCONY	Matt Finish Tiles	External Paint	OBD/ Acrylic Distemper	UPVC/ Aluminium	-	-	-
STAIRCASE & LIFT LOBBY	Stone/Tiles	External Paint	-	-	-	-	-
BASEMENT	Vitrified Tiles	Plastic Paint	OBD/ Acrylic Distemper	Glass Flush Door	-	Air Conditioning	-
TERRACE	Tiles & Turf	-	-	-	-	-	-

ALL LAYOUT PLANS, SITE PLAN, RENDERINGS, AREAS DIMENSIONS ARE SUBJECT TO CHANGE TILL THE FINAL COMPLETION OF THE PROJECT. THE FURNITURE ACCESSORIES, PAINTING, ITEMS,ELECTRONICS GOOD ADDITION FITTINGS / FIXTURES, DECORATIVE ITEMS, FALSE CEILING INCLUDING FINISHING MATERIALS, SPECIFICAIONS, SHADES, SIZES AND COLOUR OF TILES ETC.SHOWN IN THE IMAGE ARE ONLY INDICATIVE IN NATURE AND ARE ONLY FOR THE PURPOSE OF ILLUSTRATING INDICATING A POSSIBLE LAYOUT AND DO NOT FORM PART OF THE STANDARD SPECIFICATION.

Disclaimer: All information, images and visuals, drawings, plan or sketches shown in this advertisement are only an architect’s impression, representative images or artistic renderings and not to scale. Nothing contained herein intends to constitute a legal offer and does not form part of any legally binding agreement and/or commitment of any nature. The company endeavours to keep the information up to date and correct. Recipients/ viewers are advised to exercise their discretion in relying on the information shown/ provided and are requested to verify all the details, including area, amenities, services, terms of sales and payments and other relevant terms independently with the Sales Team/ Company, have thorough understanding of the same and take appropriate advice prior to concluding any decision for buying any Unit(s) in the project. vlcorp.com HARERA No. 79 of 2022 Dated 17.08.2022 | License No. 93 of 2022 Dated 12.07.2022.

Our Brand Ambassador

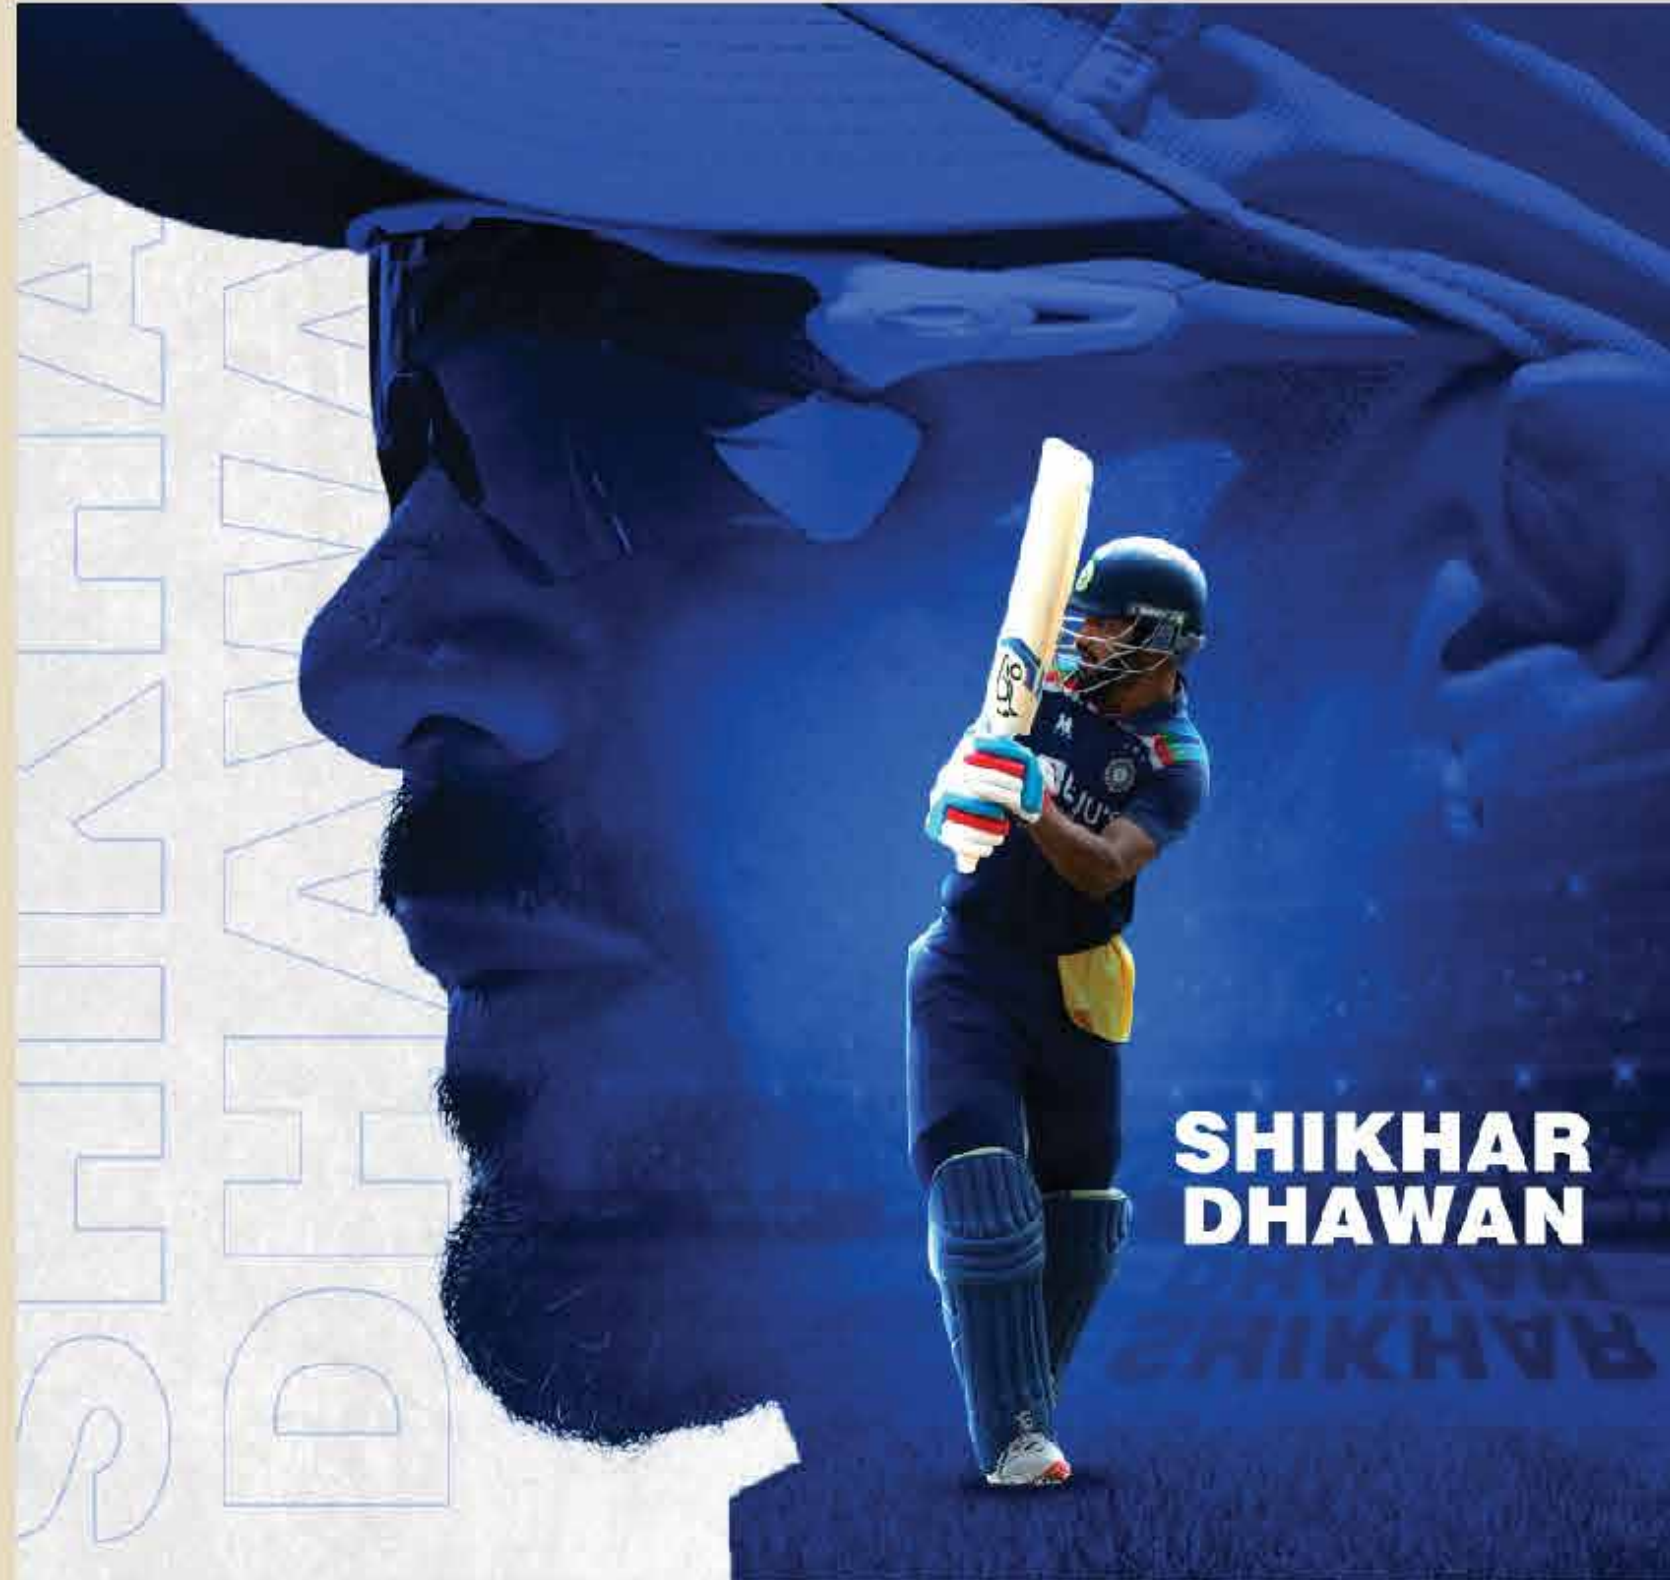

**SHIKHAR
DHAWAN**

GLOBAL OUTLOOK

WHITELAND

INDIAN VALUES

CONSULTANTS & RESOURCES

Principle Design Consultant
Bharat Ratna/Padma Bhushan

**Architect
Hafeez
Contractor**

MEP



Landscape Architect



Associate Partner:
**Christopher
Jones**

Structural Engineer



Construction Partner

***A Grade
Contractors***

PROFESSIONAL & SKILLED RESOURCES ON BOARD

Disclaimer: All information, images and visuals, drawings, plan or sketches shown in this advertisement are only an architect's impression, representative images or artistic renderings and not to scale. Nothing contained herein intends to constitute a legal offer and does not form part of any legally binding agreement and/or commitment of any nature. The company endeavours to keep the information up to date and correct. Recipients/ viewers are advised to exercise their discretion in relying on the information shown/ provided and are requested to verify all the details, including area, amenities, services, terms of sales and payments and other relevant terms independently with the Sales Team/ Company, have thorough understanding of the same and take appropriate advice prior to concluding any decision for buying any Unit(s) in the project. **HAFEEZ CONTRACTORS PVT. LTD. Regd. Office: 117, 118, 119, 1000.**



**Corporate Office : 10th Floor, Tower 1, Worldmark,
Sector - 65, Gurugram, 122001**



Disclaimer: All information, images and visuals, drawings, plan or sketches shown in this advertisement are only an architect's impression, representative images or artistic renderings and not to scale. Nothing contained herein intends to constitute a legal offer and does not form part of any legally binding agreement and/or commitment of any nature. The company endeavours to keep the information up to date and correct. Recipients/ viewers are advised to exercise their discretion in relying on the information shown/ provided and are requested to verify all the details, including area, amenities, services, terms of sales and payments and other relevant terms independently with the Sales Team/ Company, have thorough understanding of the same and take appropriate advice prior to concluding any decision for buying any Unit(s) in the project. wlcop.com HARERA No. 79 of 2022 Dated 17.08.2022 | License No. 93 of 2022 Dated 12.07.2022.